


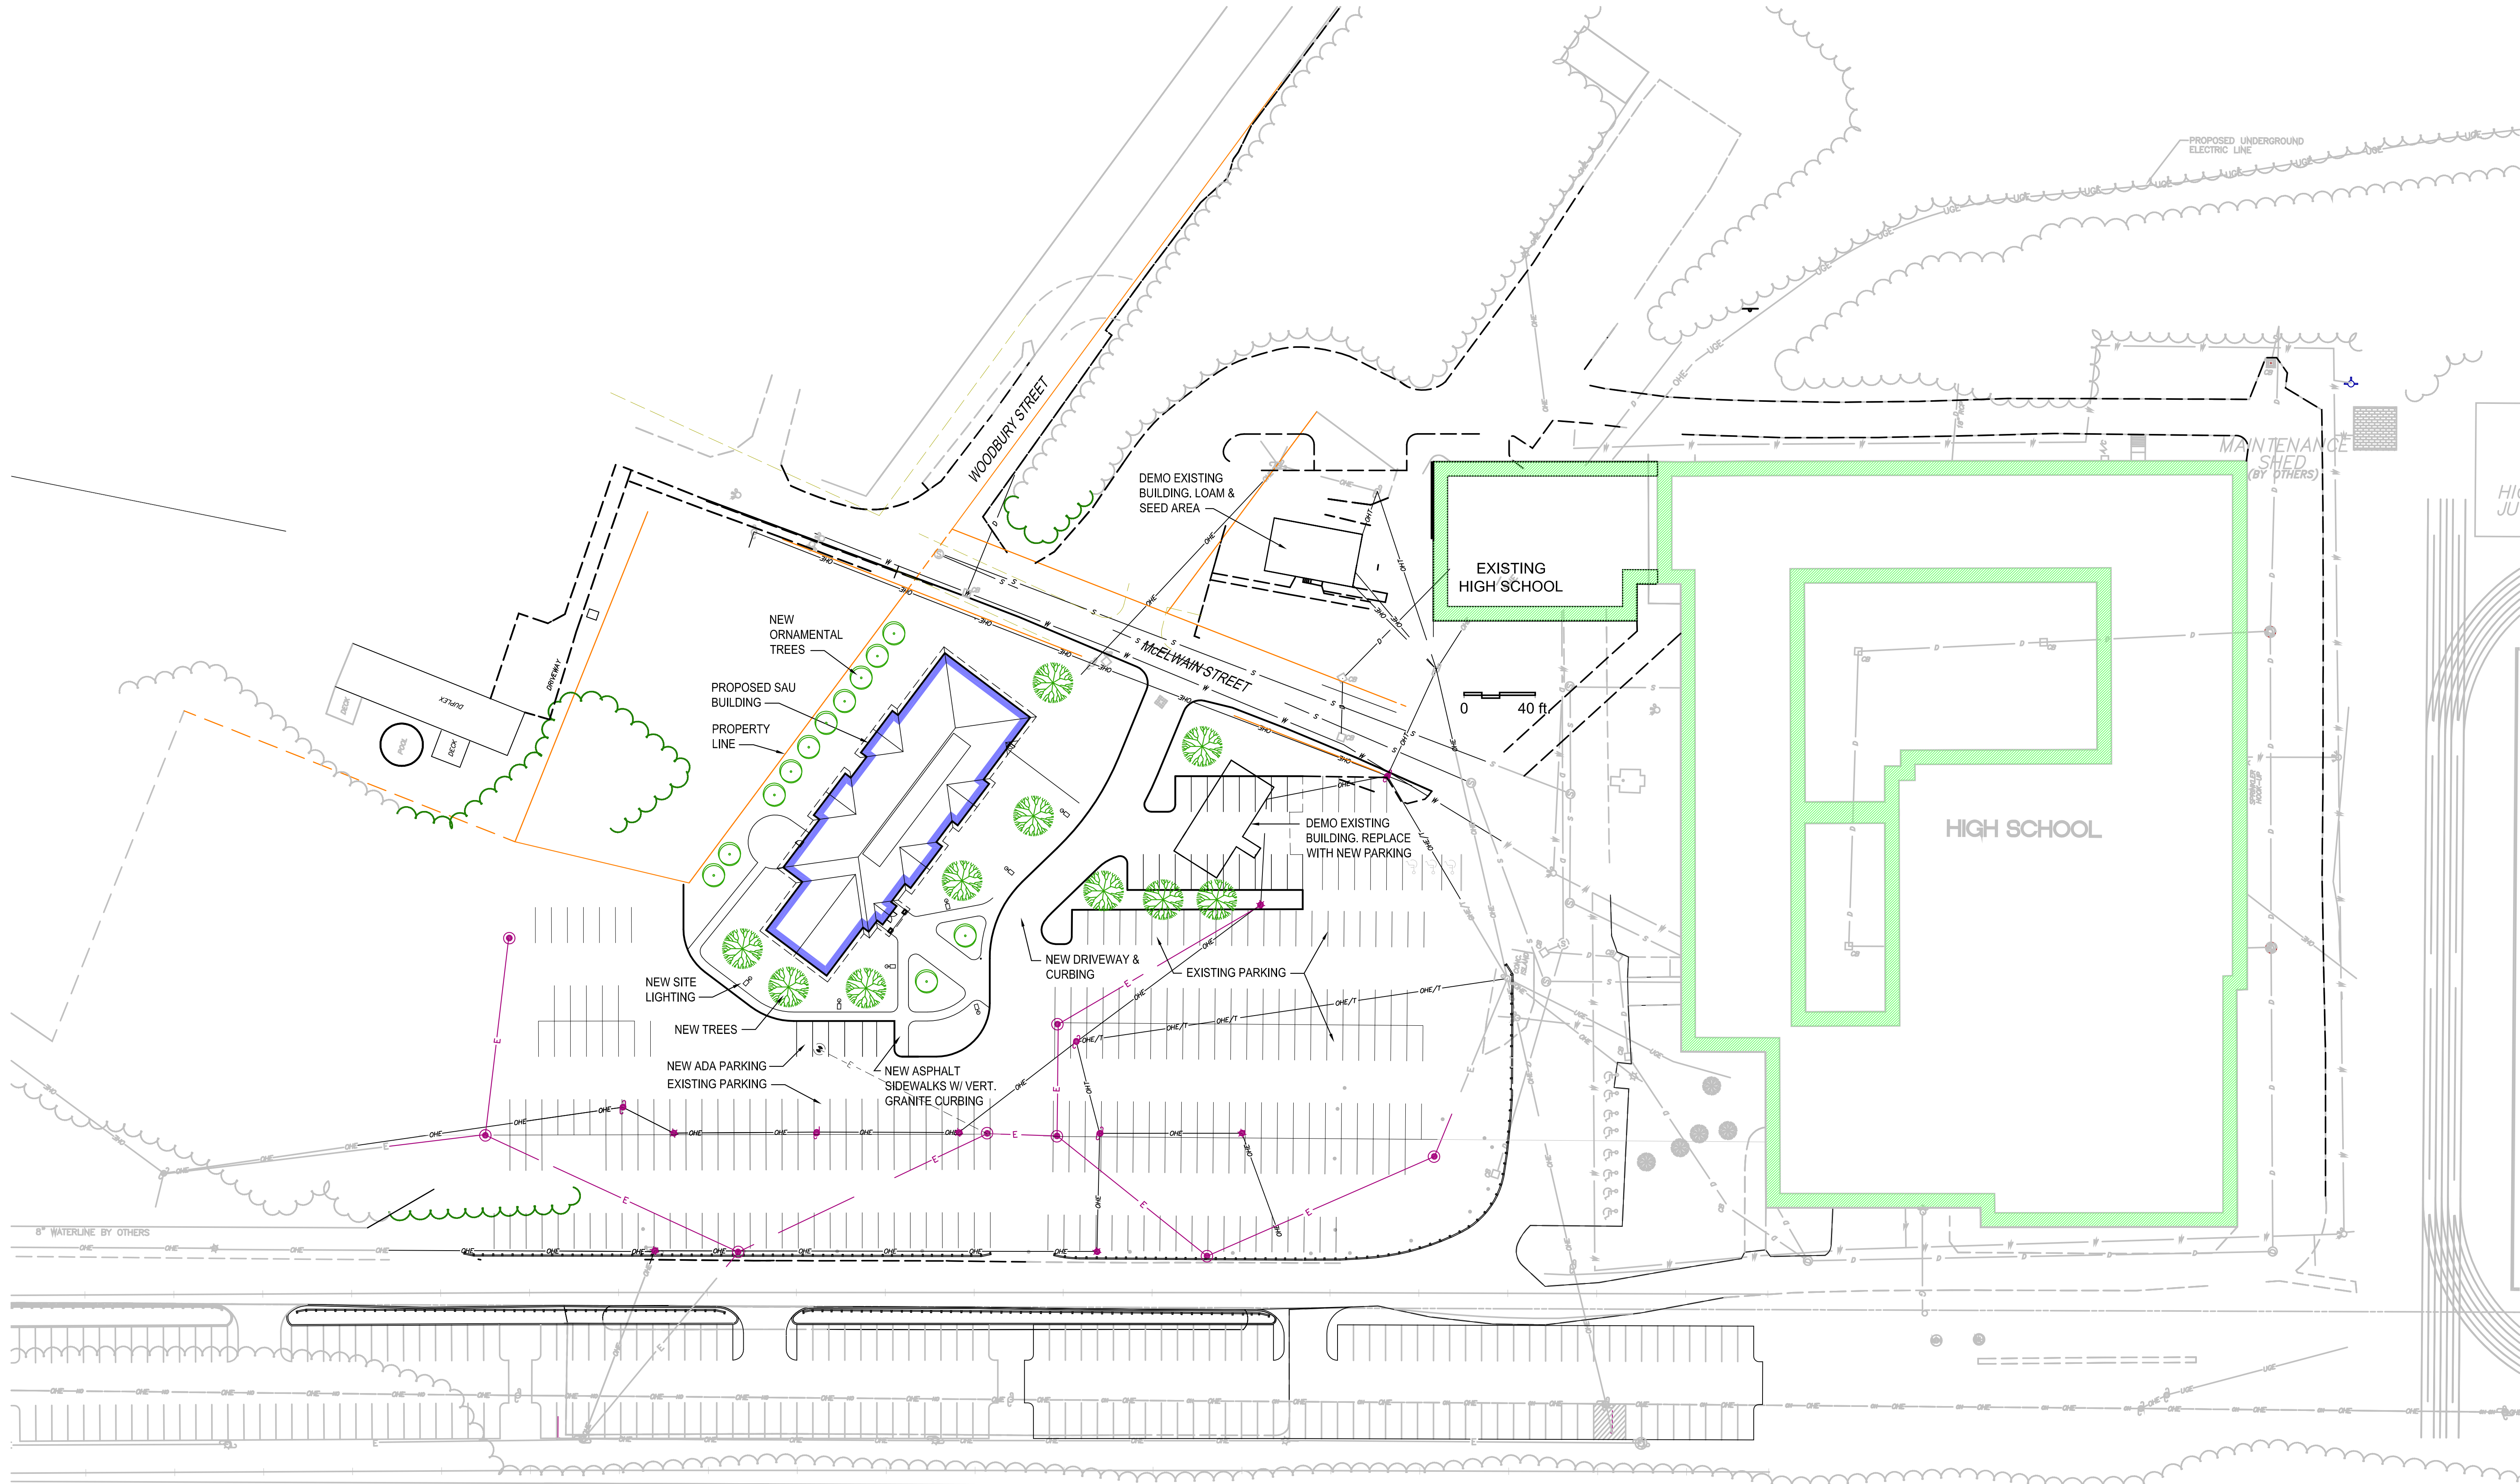

F. E. EVERETT TURNPIKE

1 Site Plan
NTS

MARINACE ARCHITECTS

box 429, new hampton, new hampshire 03256
www.marinacearchitects.com

date: 12-7-23
scale: NTS
project #: 2301

Proposed Merrimack SAU Office

Merrimack, NH

A1.2